

WELDPACK

by A.C.T. DUST COLLECTORS

Model: ACT WeldPack 6

CAPACITY RANGE
Air-to-cloth Ratio | CFM
2:1 | 3,000

A.C.T. Dust Collectors is proud to offer a dust collector designed specifically for the robotic industry. Introducing the ACT WeldPack 6. Unique, heavy duty, effective, in a plug-and-play package, complete with integrated cyclonic spark trap on the inlet of the dust collector. The unit also features an integrated motor/blower that is surrounded with noise attenuation material for quiet operation. The controls are mounted on the side of the collector and prewired for easy, on site hook up. An optional remote start feature is available to start the WeldPack from the robotic weld cell. The dust drawer base makes for easy handling and disposal of the collected dust. All of this is available in a quality package that A.C.T. Dust Collectors has built its reputation on.

Model: ACT WeldPack 6

Standard Features:

Six A.C.T. Nano-Elite Nanofiber Cartridges

1,524 Sq. Ft. Filter Media

10HP 230/460V3ph/60hz

Venturi-Assisted Pulse Filter Cleaning System

Control Box w/Digital Timer in NEMA 12

ACTion-Lock Quick Release Filter Doors

Stainless Steel Filter Door Components

Side Inlet into Integrated Spark Trap


Fully Welded Steel Construction

Primed Interior

Multi-Coat Paint Finish

Dust Drawers

5-Year Warranty

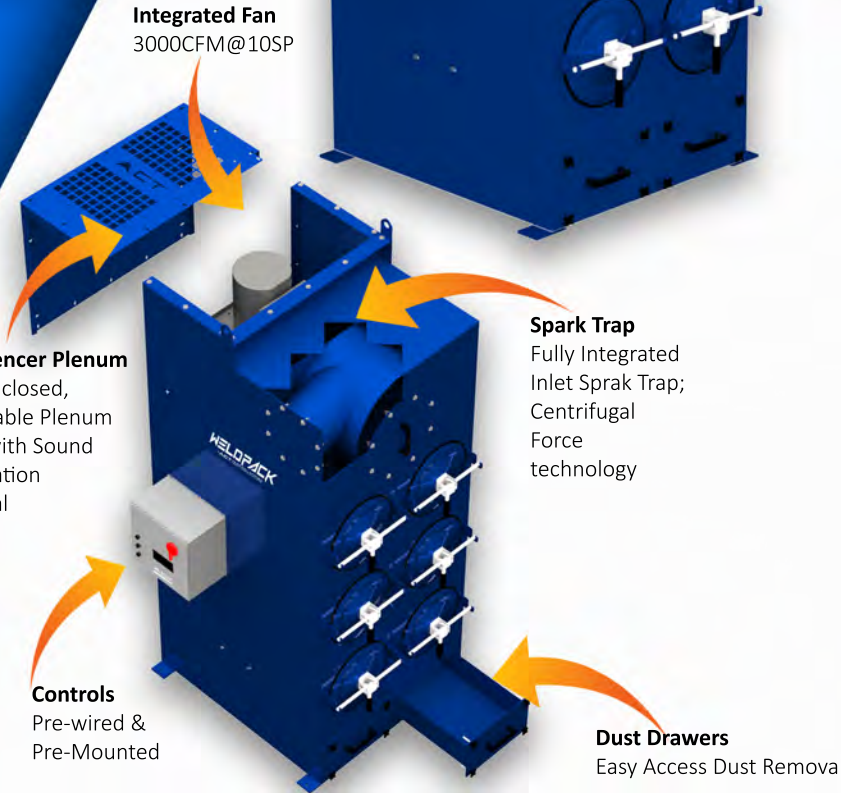

HEIGHT	WIDTH	DEPTH	# OF FILTERS	FILTER AREA
113"	48"	58"	6	1,524

View the entire product line at www.actdustcollectors.com

13310 Industrial Park Blvd.
Suite 195
Minneapolis, MN 55441
P: 763-557-7162
F: 763-557-9731
Toll Free: 800-422-1316
actdustcollectors.com

Central System
Cartridge
Collectors






Baghouse
Systems




Booth
Series




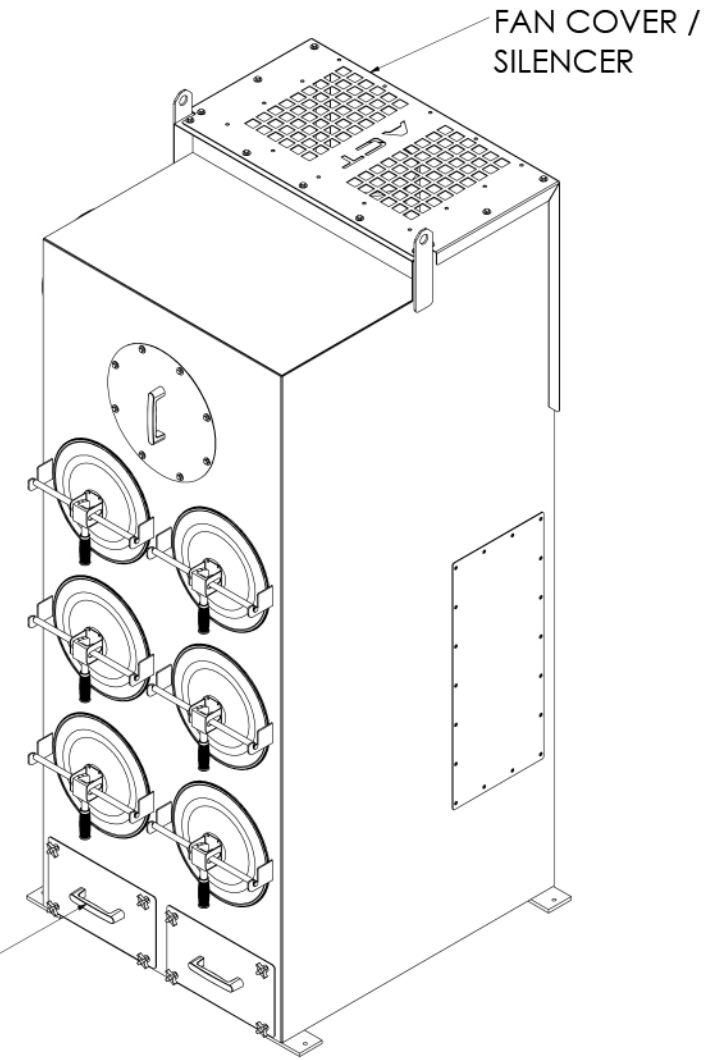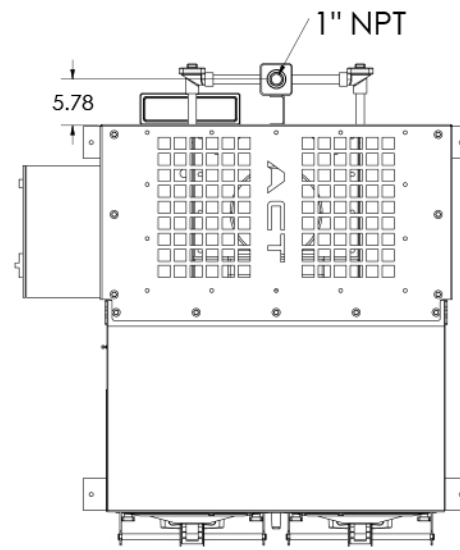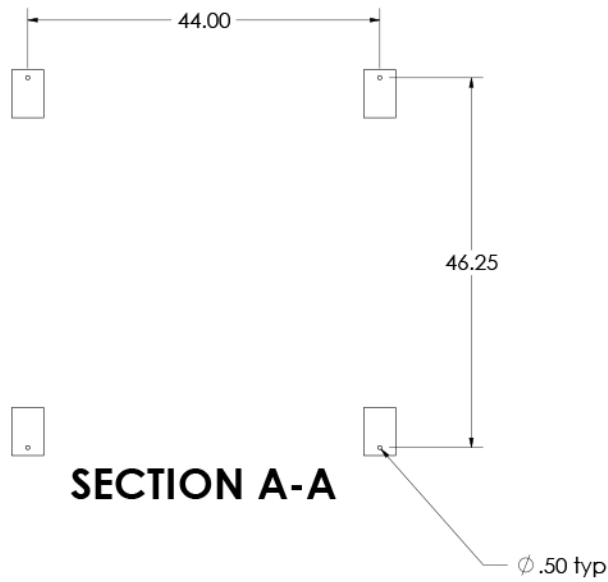

SPARK TRAP CLEANOUT

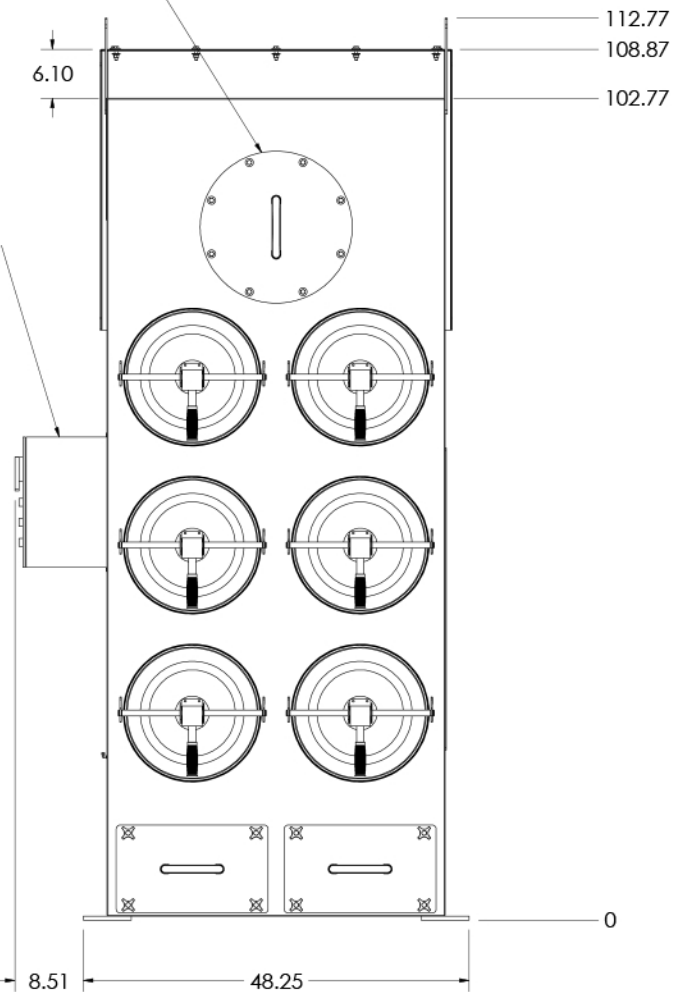

DUST DRAWERS,
TOOL FREE CLEANOUT

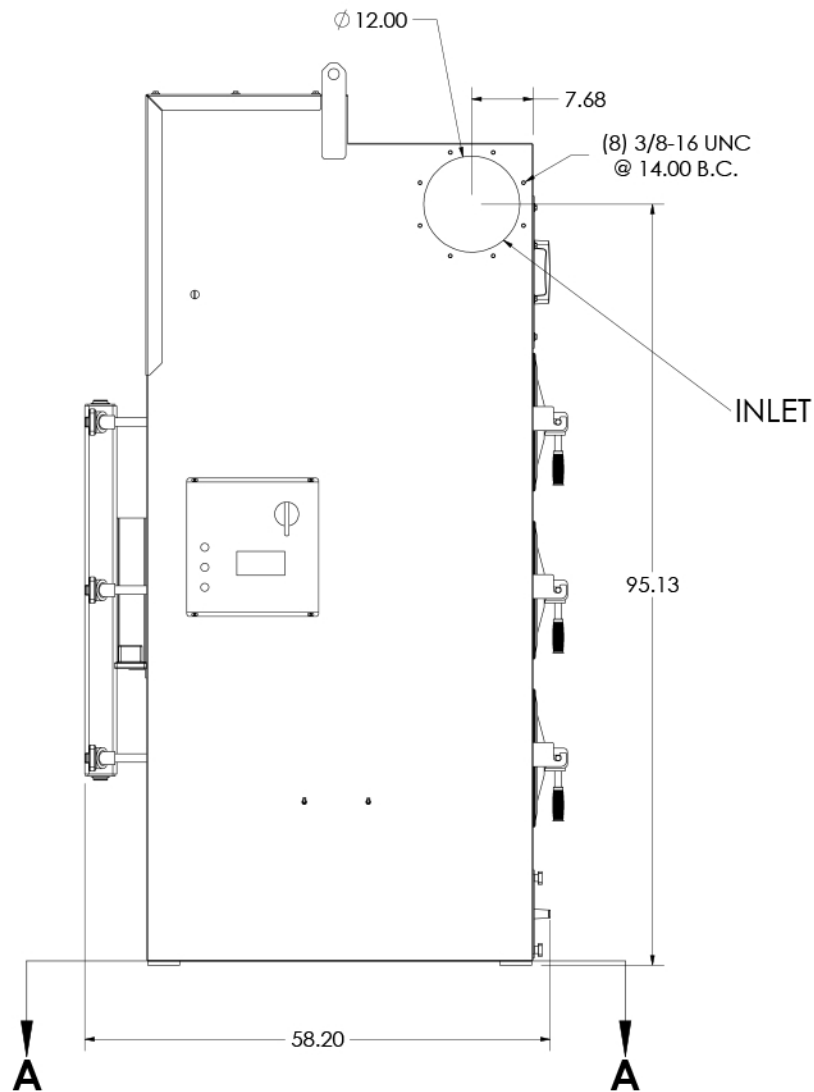

ACCESSORIES

1. SILENCED, 3000 CFM @ 10 S.P. FAN
2. INTEGRATED INLET SPARK TRAP
3. PRE-WIRED, MOUNTED CONTROLS

COLLECTOR WEIGHT: 2300 LBS

REV	ECN	DATE	BY	CHK	DESCRIPTION
-	-	-	-	-	-

A.C.T.
DUST COLLECTORS

Air Cleaning Technology, Inc.
13310 Industrial Park Blvd. Suite 195 - Plymouth, MN 55441

DRAWN BY	JHK
DATE	2/3/17
CHKD BY	-
DATE	-
SHOP NO.	-
SCALE	1:24

TITLE	ACT WeldPack 6				
DRAWING NO.	80461	SHEET	1 OF 1	REV.	-